





8211 Town Center Drive
Baltimore, Maryland 21236-5997
800.782.1500
www.willscot.com

SKIDDED DORMITORY COMPLEX


CANADA 49 PERSON SKIDDED DORMITORY COMPLEX

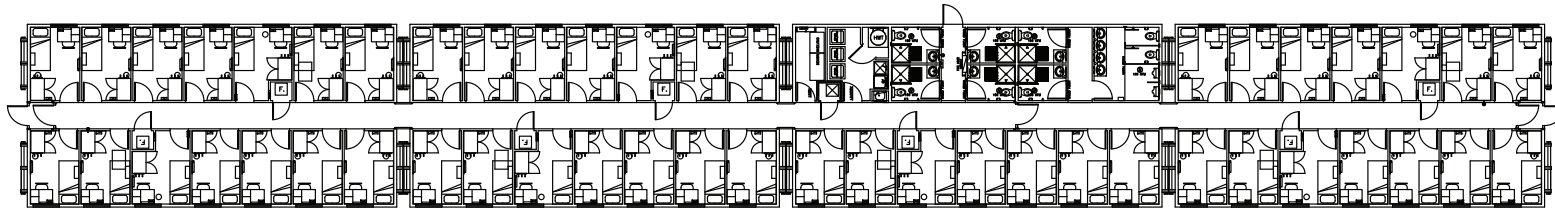

Typical Sleeper within 49 Person Dorm

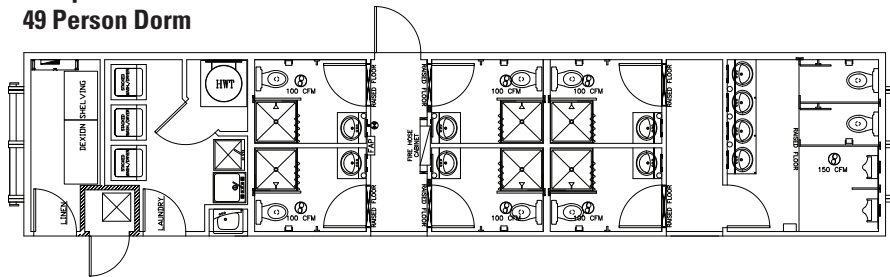

Typical Washcar within 49 Person Dorm

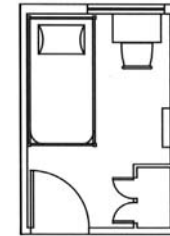

Additional floor plans available. Floor plans and specifications may vary from those shown, and are subject to in-stock availability.

SPECIFICATIONS

- Forced air furnaces and central air conditioning
- 2" x 6" exterior walls with R20 insulation
- Captain beds with drawers beneath
- Power: 120/208 three phase
- Frameless or skid mounted units
- Upgraded finishing
- Quick connects for electrical / fire alarms

THE USE OF THIS DRAWING FOR ANY MEANS OTHER THAN THAT INTENDED IS STRICTLY PROHIBITED WITHOUT PRIOR WRITTEN CONSENT OF AN AUTHORIZED WILLIAMS SCOTSMAN REPRESENTATIVE.